


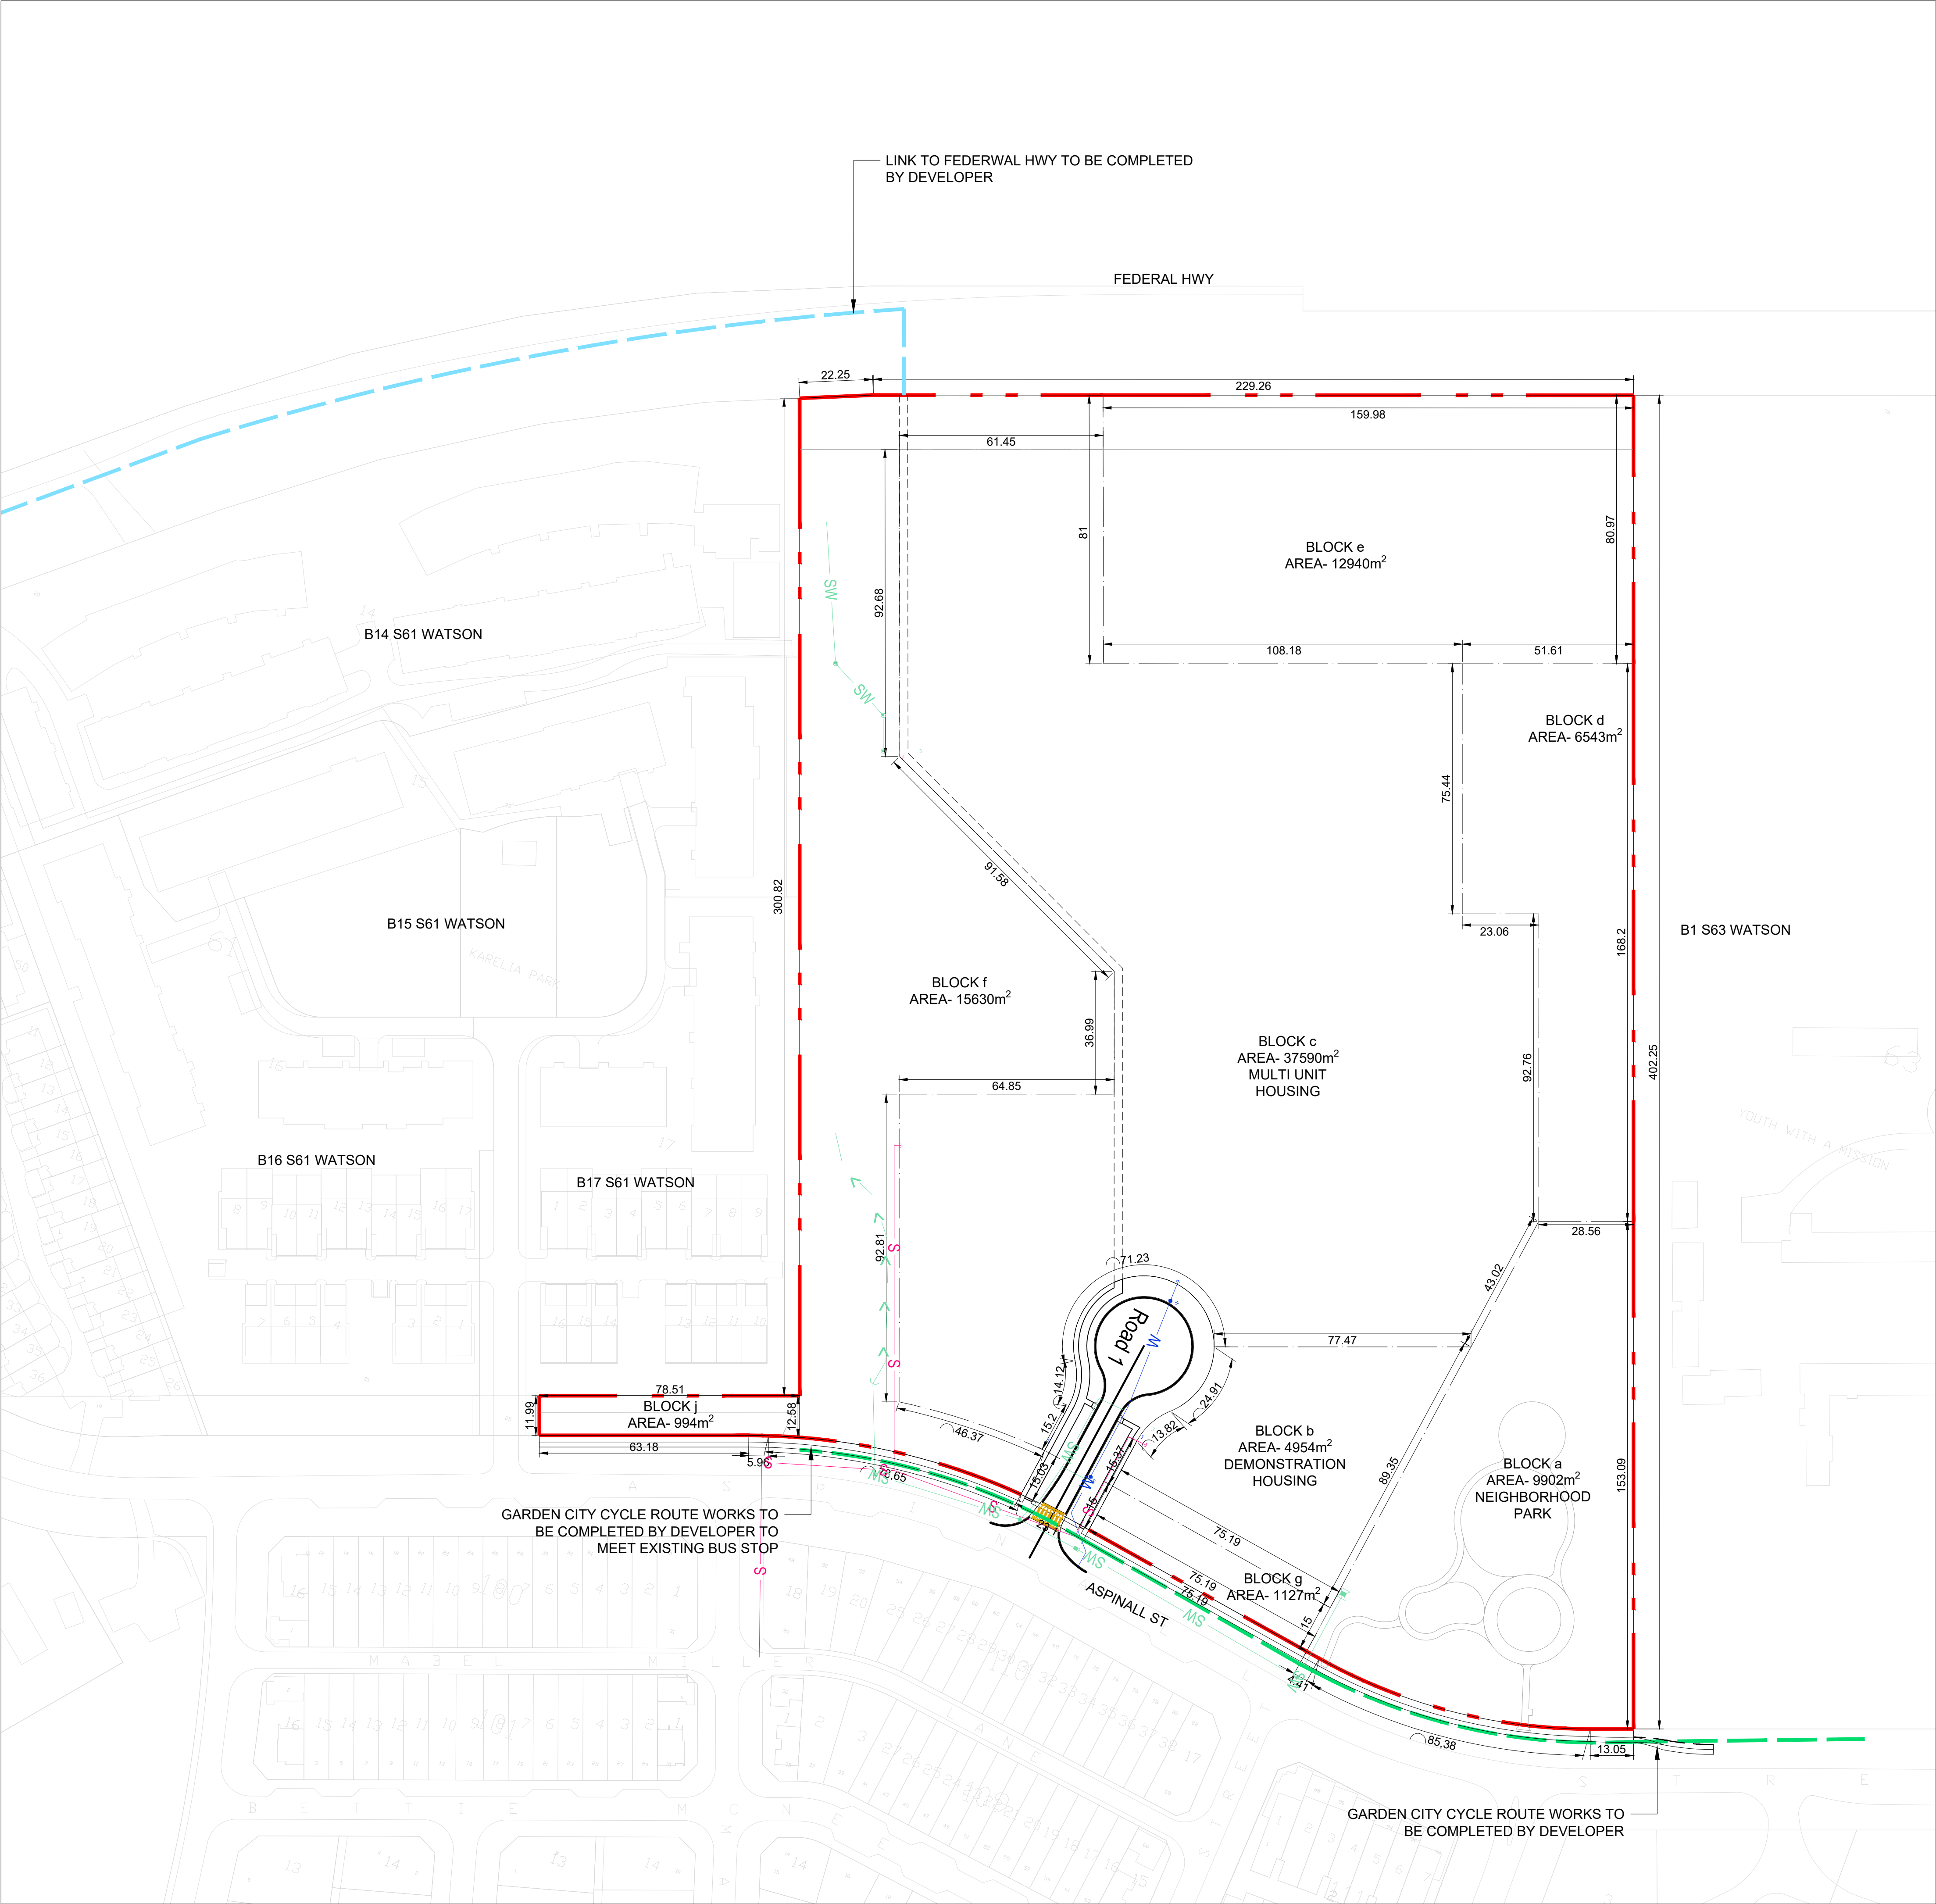

LEGEND

WATSON SECTION 76 BLOCK 2 SDA BOUNDARY

SUBDIVISION BOUNDARY

SERVICES

SW

STORMWATER

S

SEWER


W

WATER

DRAWING STATUS
Warning unless there is an authorised SPACELAB signature in the approved for issue column, this drawing is not approved for issue.

COPYRIGHT
This drawing remains the property of SPACELAB Studio. It may be used for the purpose for which it was commissioned & in accordance with the terms of engagement for that commission. Un-authorised use of the drawing is prohibited.

DEVELOPMENT APPLICATION

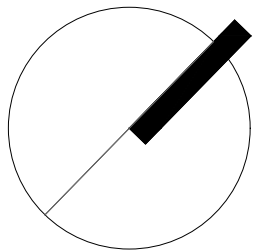

1	02.05.2024	SDA	BH
0	20.02.2024	FOR REVIEW	BH

REVISION	DATE	DESCRIPTION	APPROVED
----------	------	-------------	----------

SPACELAB

CREATING TIMELESS PLACES

5/97 Northbourne Avenue, Turner, ACT, 2612
(02) 6262 6363
contact@spacelab.net.au
www.spacelab.net.au

CLIENT

ENGINEER

PROJECT

WATSON S76 SDA AND DETAILED DESIGN

DRAWING TITLE

SUBDIVISION PLAN

SCALE	DATE	DRAWN	CHECKED
1:1000 @A1	FEB 2024	SW	BH
JOB	DRAWING	SHEET SIZE	REVISION
J23-01080	U604	A1	0